

MARION COUNTY SURVEYOR'S OFFICE



SECTION CORNER RECORD

DEBRA S. JENKINS
MARION COUNTY SURVEYOR

SEC. 17 TWN. 17_N RNG. 5_E

BRYAN F. CATLIN, PLS
TECHNICAL SUPERVISOR

Date: 10-07-09
Party Chief: Wilcoxon
Crew: Finney
Type of Marker: Shaft of Survey Marker Nail
Method of Establishment: County: 8-29-1997
IN S.P.C. E Zone, NAD 83
Name: 17051702
N: 519 469.088 0(m)
E: 72 738.329 0(m)

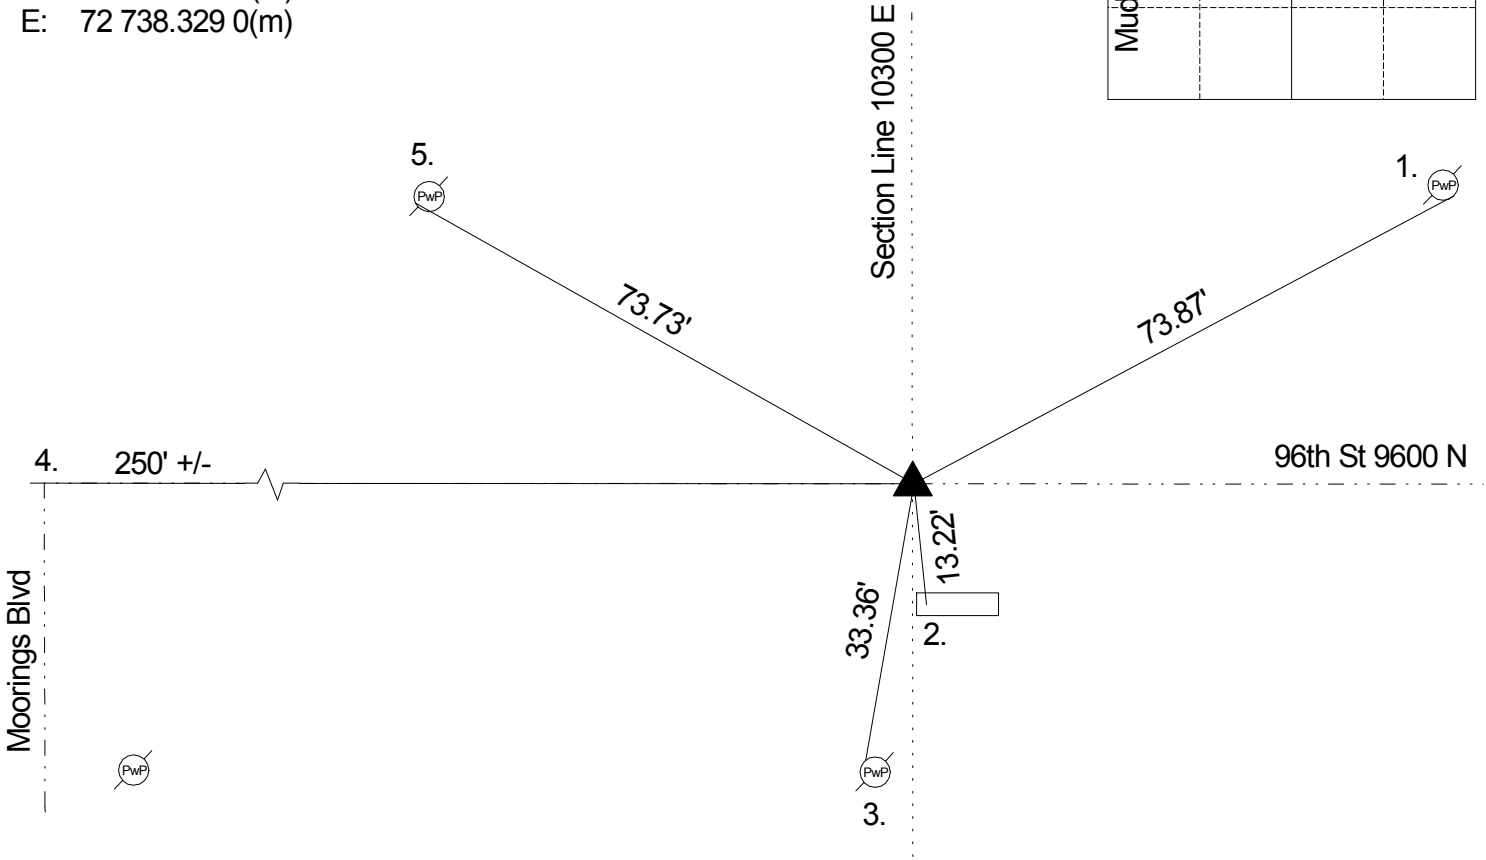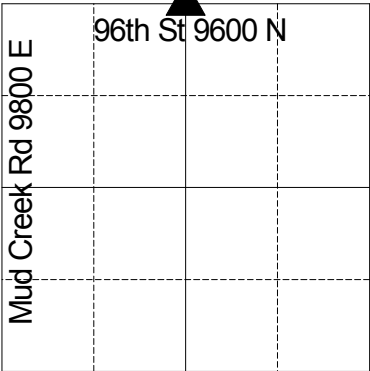

Corner originally set as a post in 1821 by Wm. B. Laughlin with the following witnesses: 16” ash bearing N 69 W 16 links and a 16” ash bearing S 78 E 17 links (Marion County Atlas p. 16). A survey by Voorhies in 6/1869 indicates the corner with no distances or info (Lawrence Legal Book p. 34). Corner referenced by Cripe on 7/8/74 and called a R.R. spike over stone 18” down. Corner referenced by Cripe in 1975 and called a stone found 18” down and a R.R. spike set over stone. Corner referenced by Fortner on 5/20/75 and called a cut x in a R.R. spike over stone down 18”. Corner excavated by Green on 5/24/82 and a stone was found 14” down. A #205 cast iron Harrison Monument was set in position as the corner. The Harrison Monument was destroyed by a pipe replacement under the road. A R. R. spike was set as per GPS coordinates. Corner referenced by Wilcoxon 5/3/2002 and called a survey marker nail. Corner referenced by Wilcoxon on 10/7/2009 and called a shaft of a survey marker nail.

REF.	DISTANCE	DESCRIPTION
1.	73.87'	PK nail SE PwP #252-163 15" up
2.	13.22'	Cut 'x' w-end of concrete headwall
3.	33.36'	PK nail NW PwP #47-181 CB 10" up
4.	250' +/-	Due W to C/L of Moorings Blvd
5.	73.73'	PK nail SW PwP #079-731 12" up

--	--	--